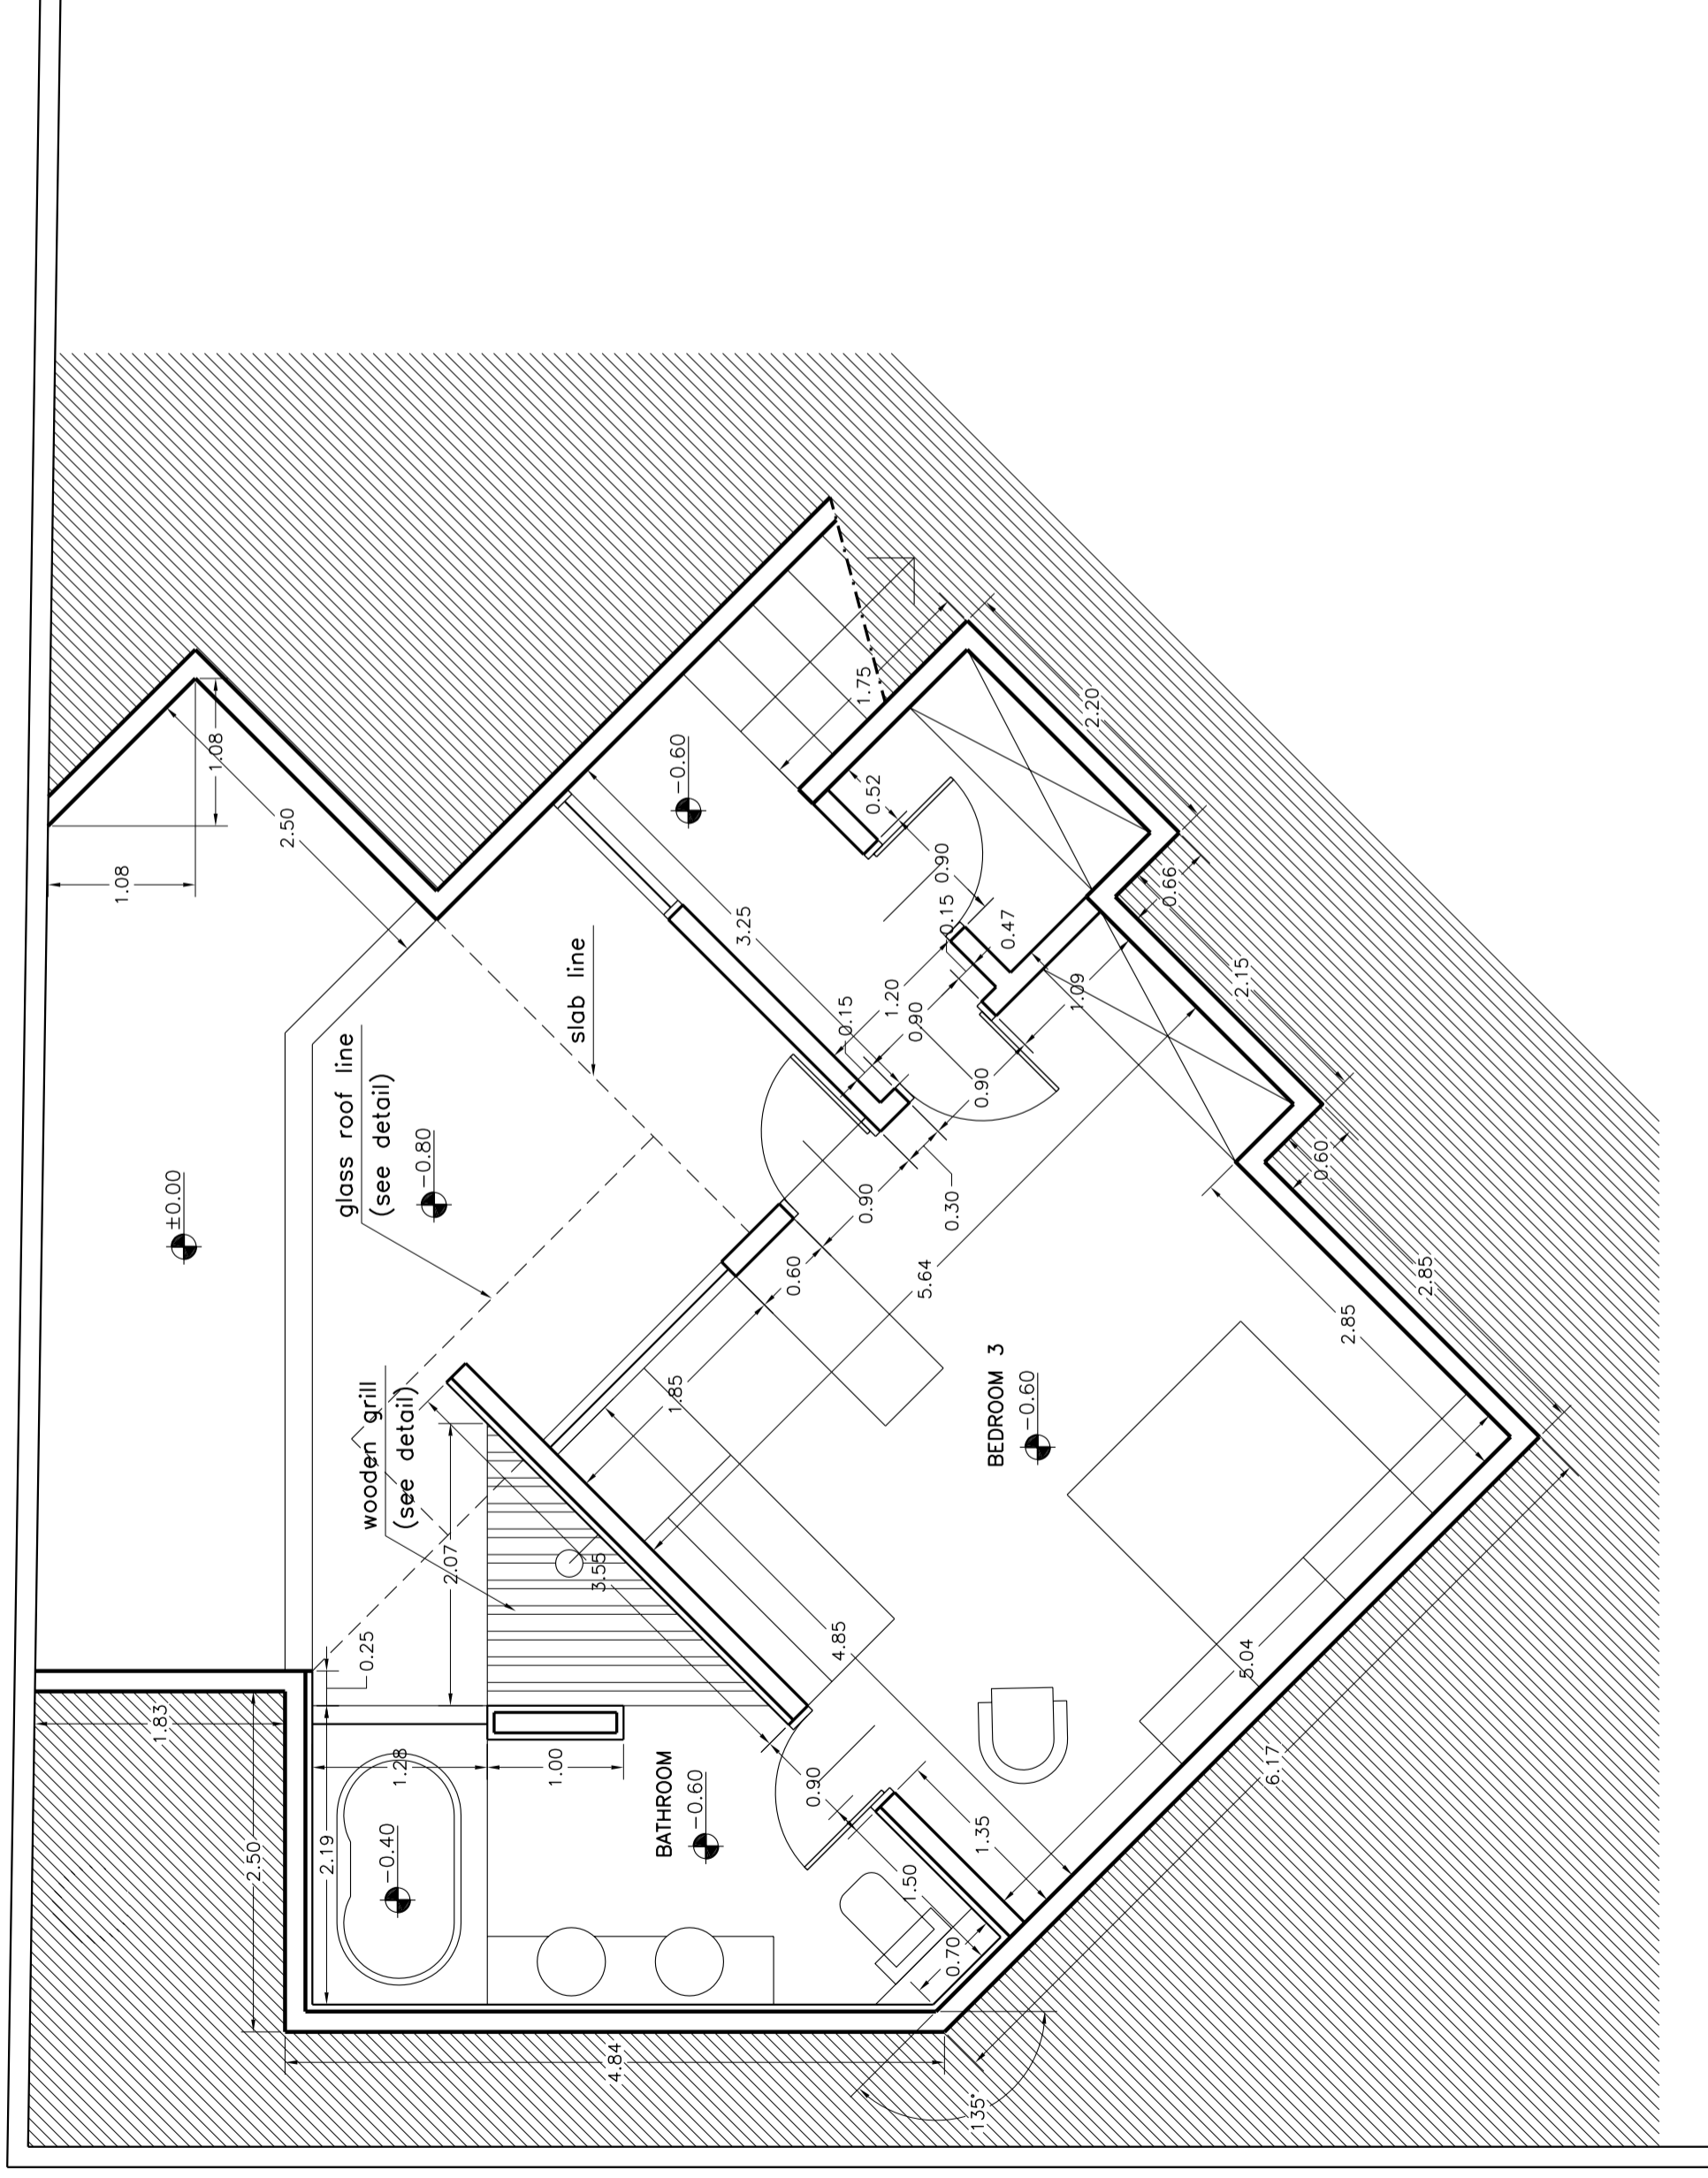

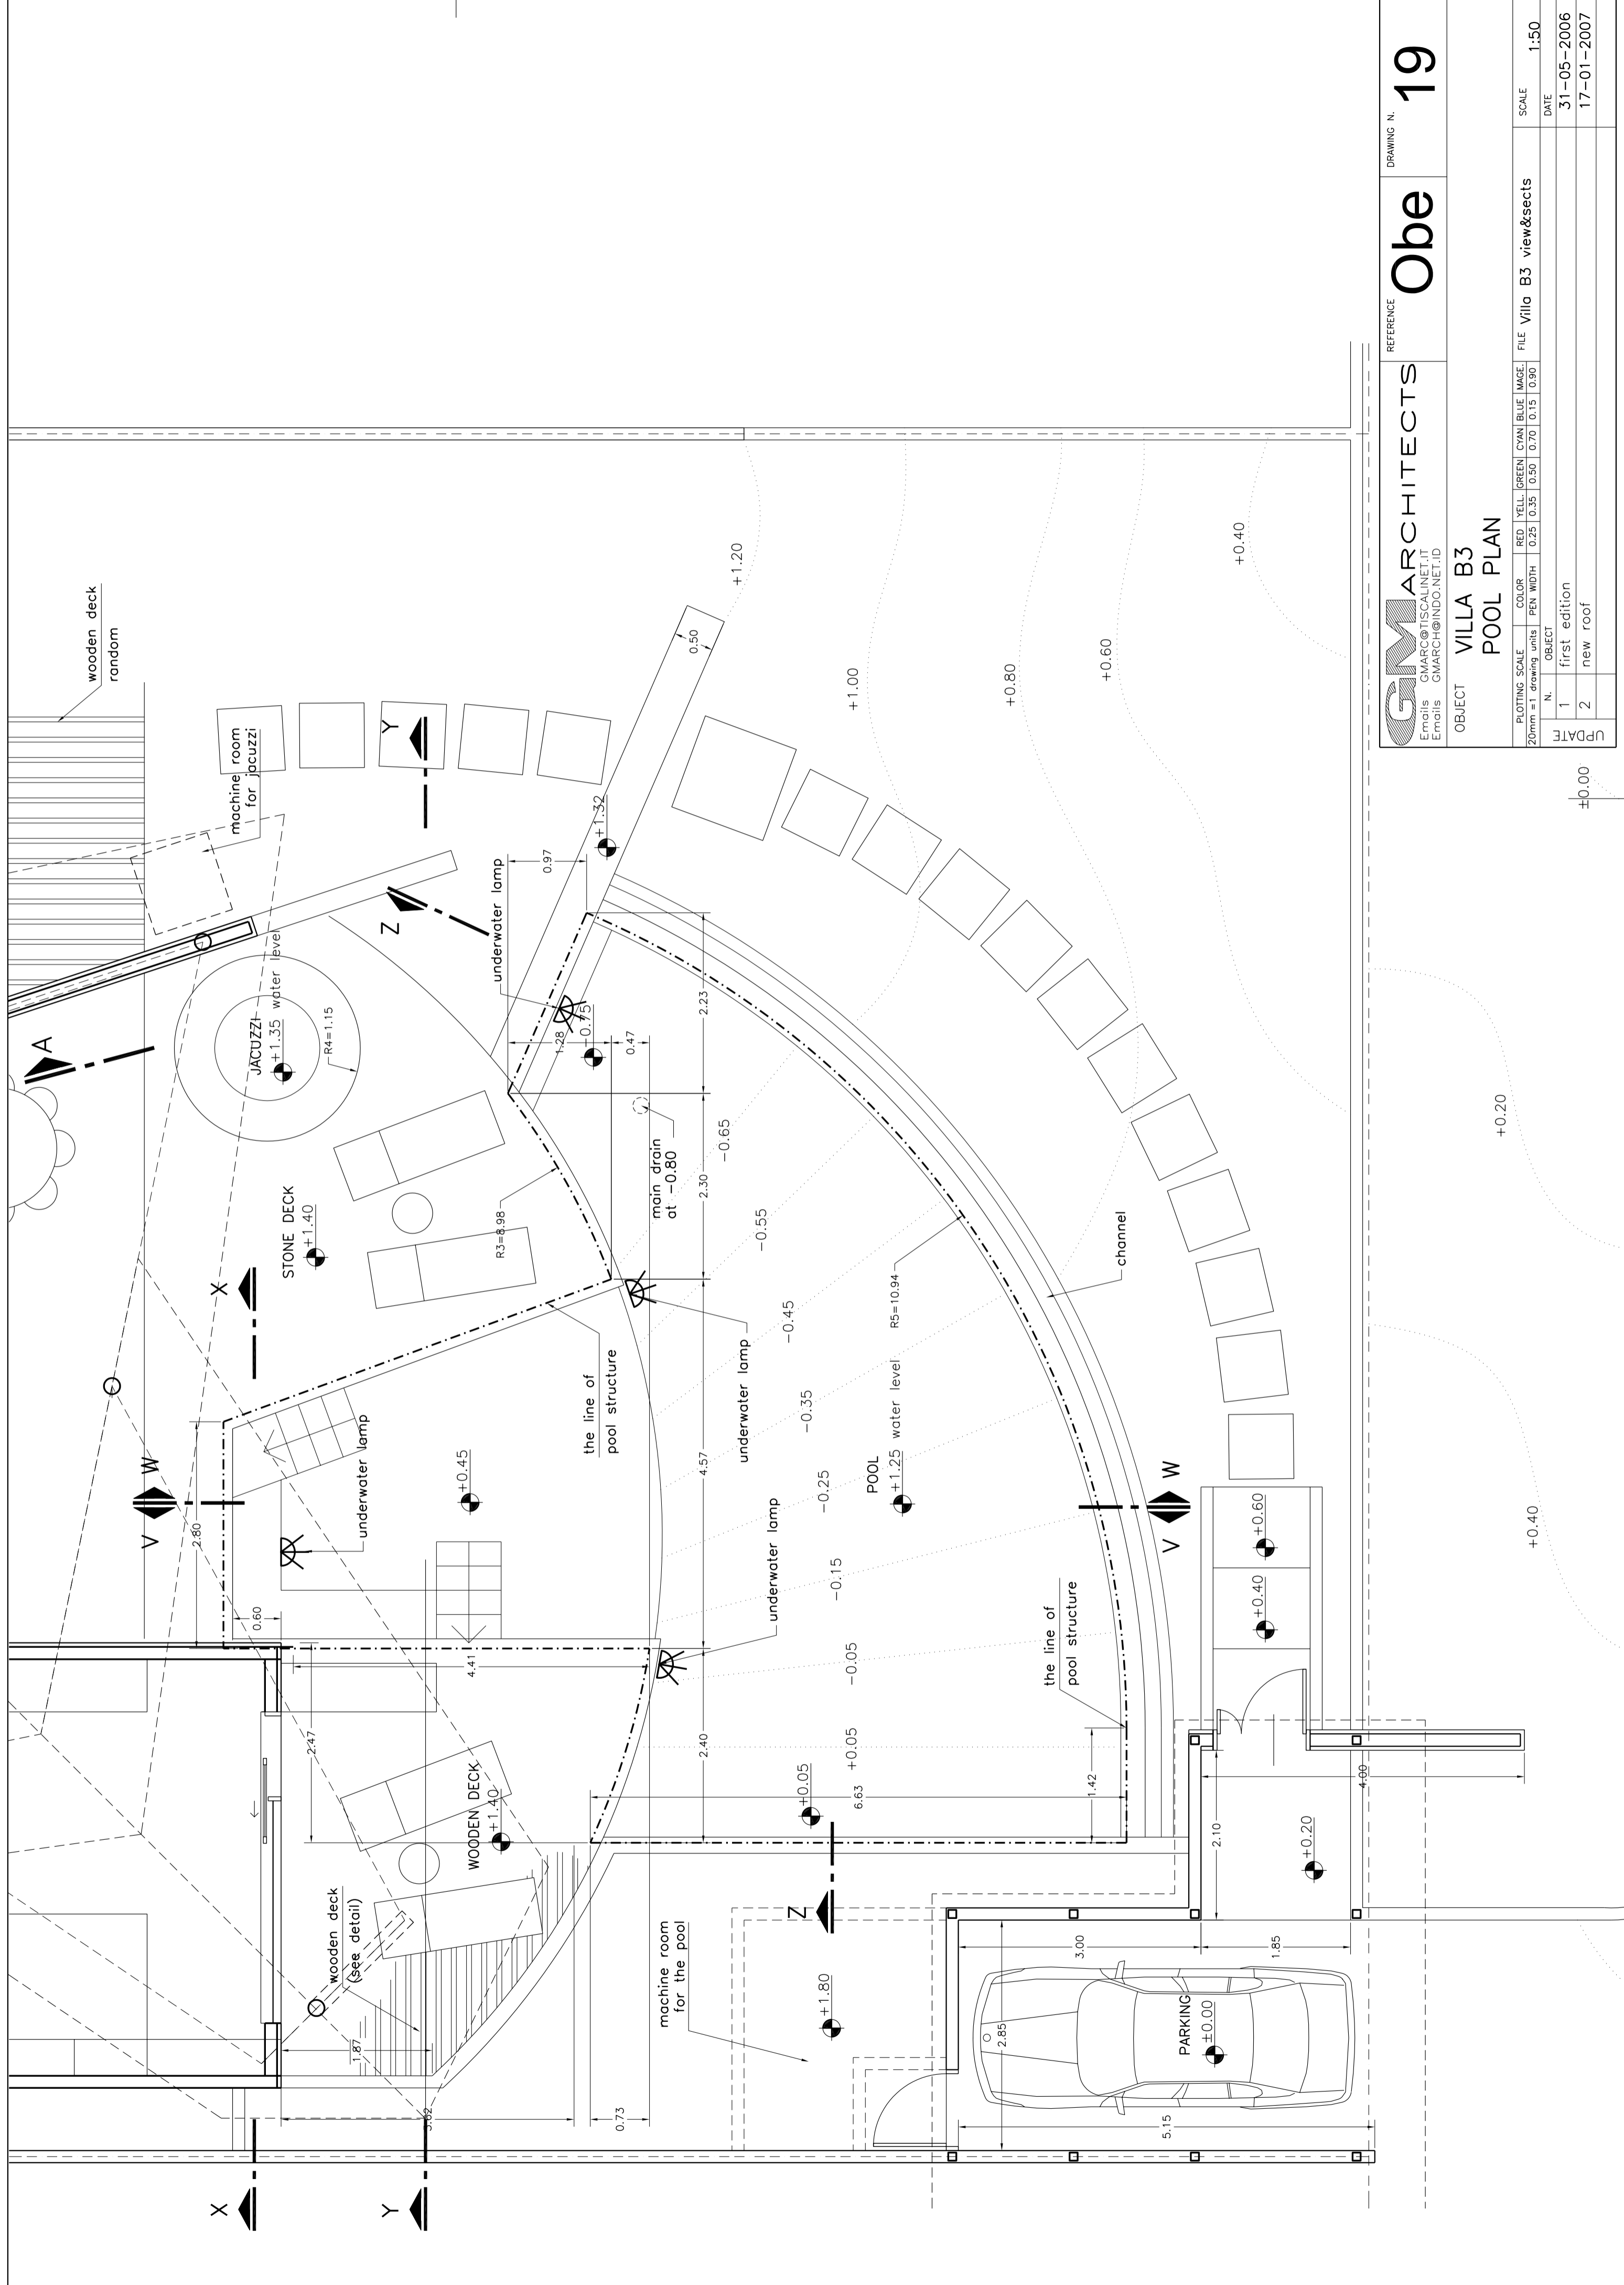


<b>GM ARCHITECTS</b>		DRAWING N. <b>02</b>	
Emails: GMARCO@TISCALINET.IT, GMARCH@INDO.NET.ID		REFERENCE <b>Obe</b>	
OBJECT <b>VILLA B3</b>		villa B3-plans	
GROUND LEVEL PLAN		SCALE	1:50
PLOTING SCALE		COLOR	RED, YELL, GREEN, CYAN, BLUE
20mm=1 drawing units		PEN WIDTH	0.25, 0.35, 0.50, 0.70, 0.15, 0.90
N. 1		OBJECT	first edition
N. 2		DATE	31-05-2006
UPDATE		17-01-2007	



VILLA B3 – LOWER LEVEL PLAN  
scale 1:50

		REFERENCE <b>Obe</b>	DRAWING N. <b>03</b>
OBJECT <b>VILLA B3</b>			
LOWER LEVEL PLAN			
PLOTTING SCALE 20mm = 1 drawing units	COLOR RED 0.25 YELL 0.35 GREEN 0.50 CYAN 0.70 BLUE 0.15	FILE villa B3-plans	SCALE 1:50
N. 1 2	OBJECT first edition new roof	DATE 31-05-2006 17-01-2007	UPDATE



DRAWING N. **19**

**Obbe**

**GM ARCHITECTS**  
 Emails: GMARCH@TISCALINET.IT, GMARCH@INDO.NET.ID

REFERENCE: Villa B3 view&sects

OBJECT: **VILLA B3**  
**POOL PLAN**

PLOTTING SCALE	COLOR	RED	YELL	GREEN	CYAN	BLUE	IMAGE	FILE	Villa B3	view&sects	SCALE	1:50
20mm = 1	drawing units	0.25	0.35	0.50	0.70	0.15	0.90					
N.	OBJECT	first edition										
UPDATE	N.	new roof										
UPDATE	N.	17-01-2007										

+0.20

+0.40

±0.00

+0.60

+0.80

+1.00

+1.20